


SHEET NOTES:


# LAKESHORE COMMUNITY PARKLET

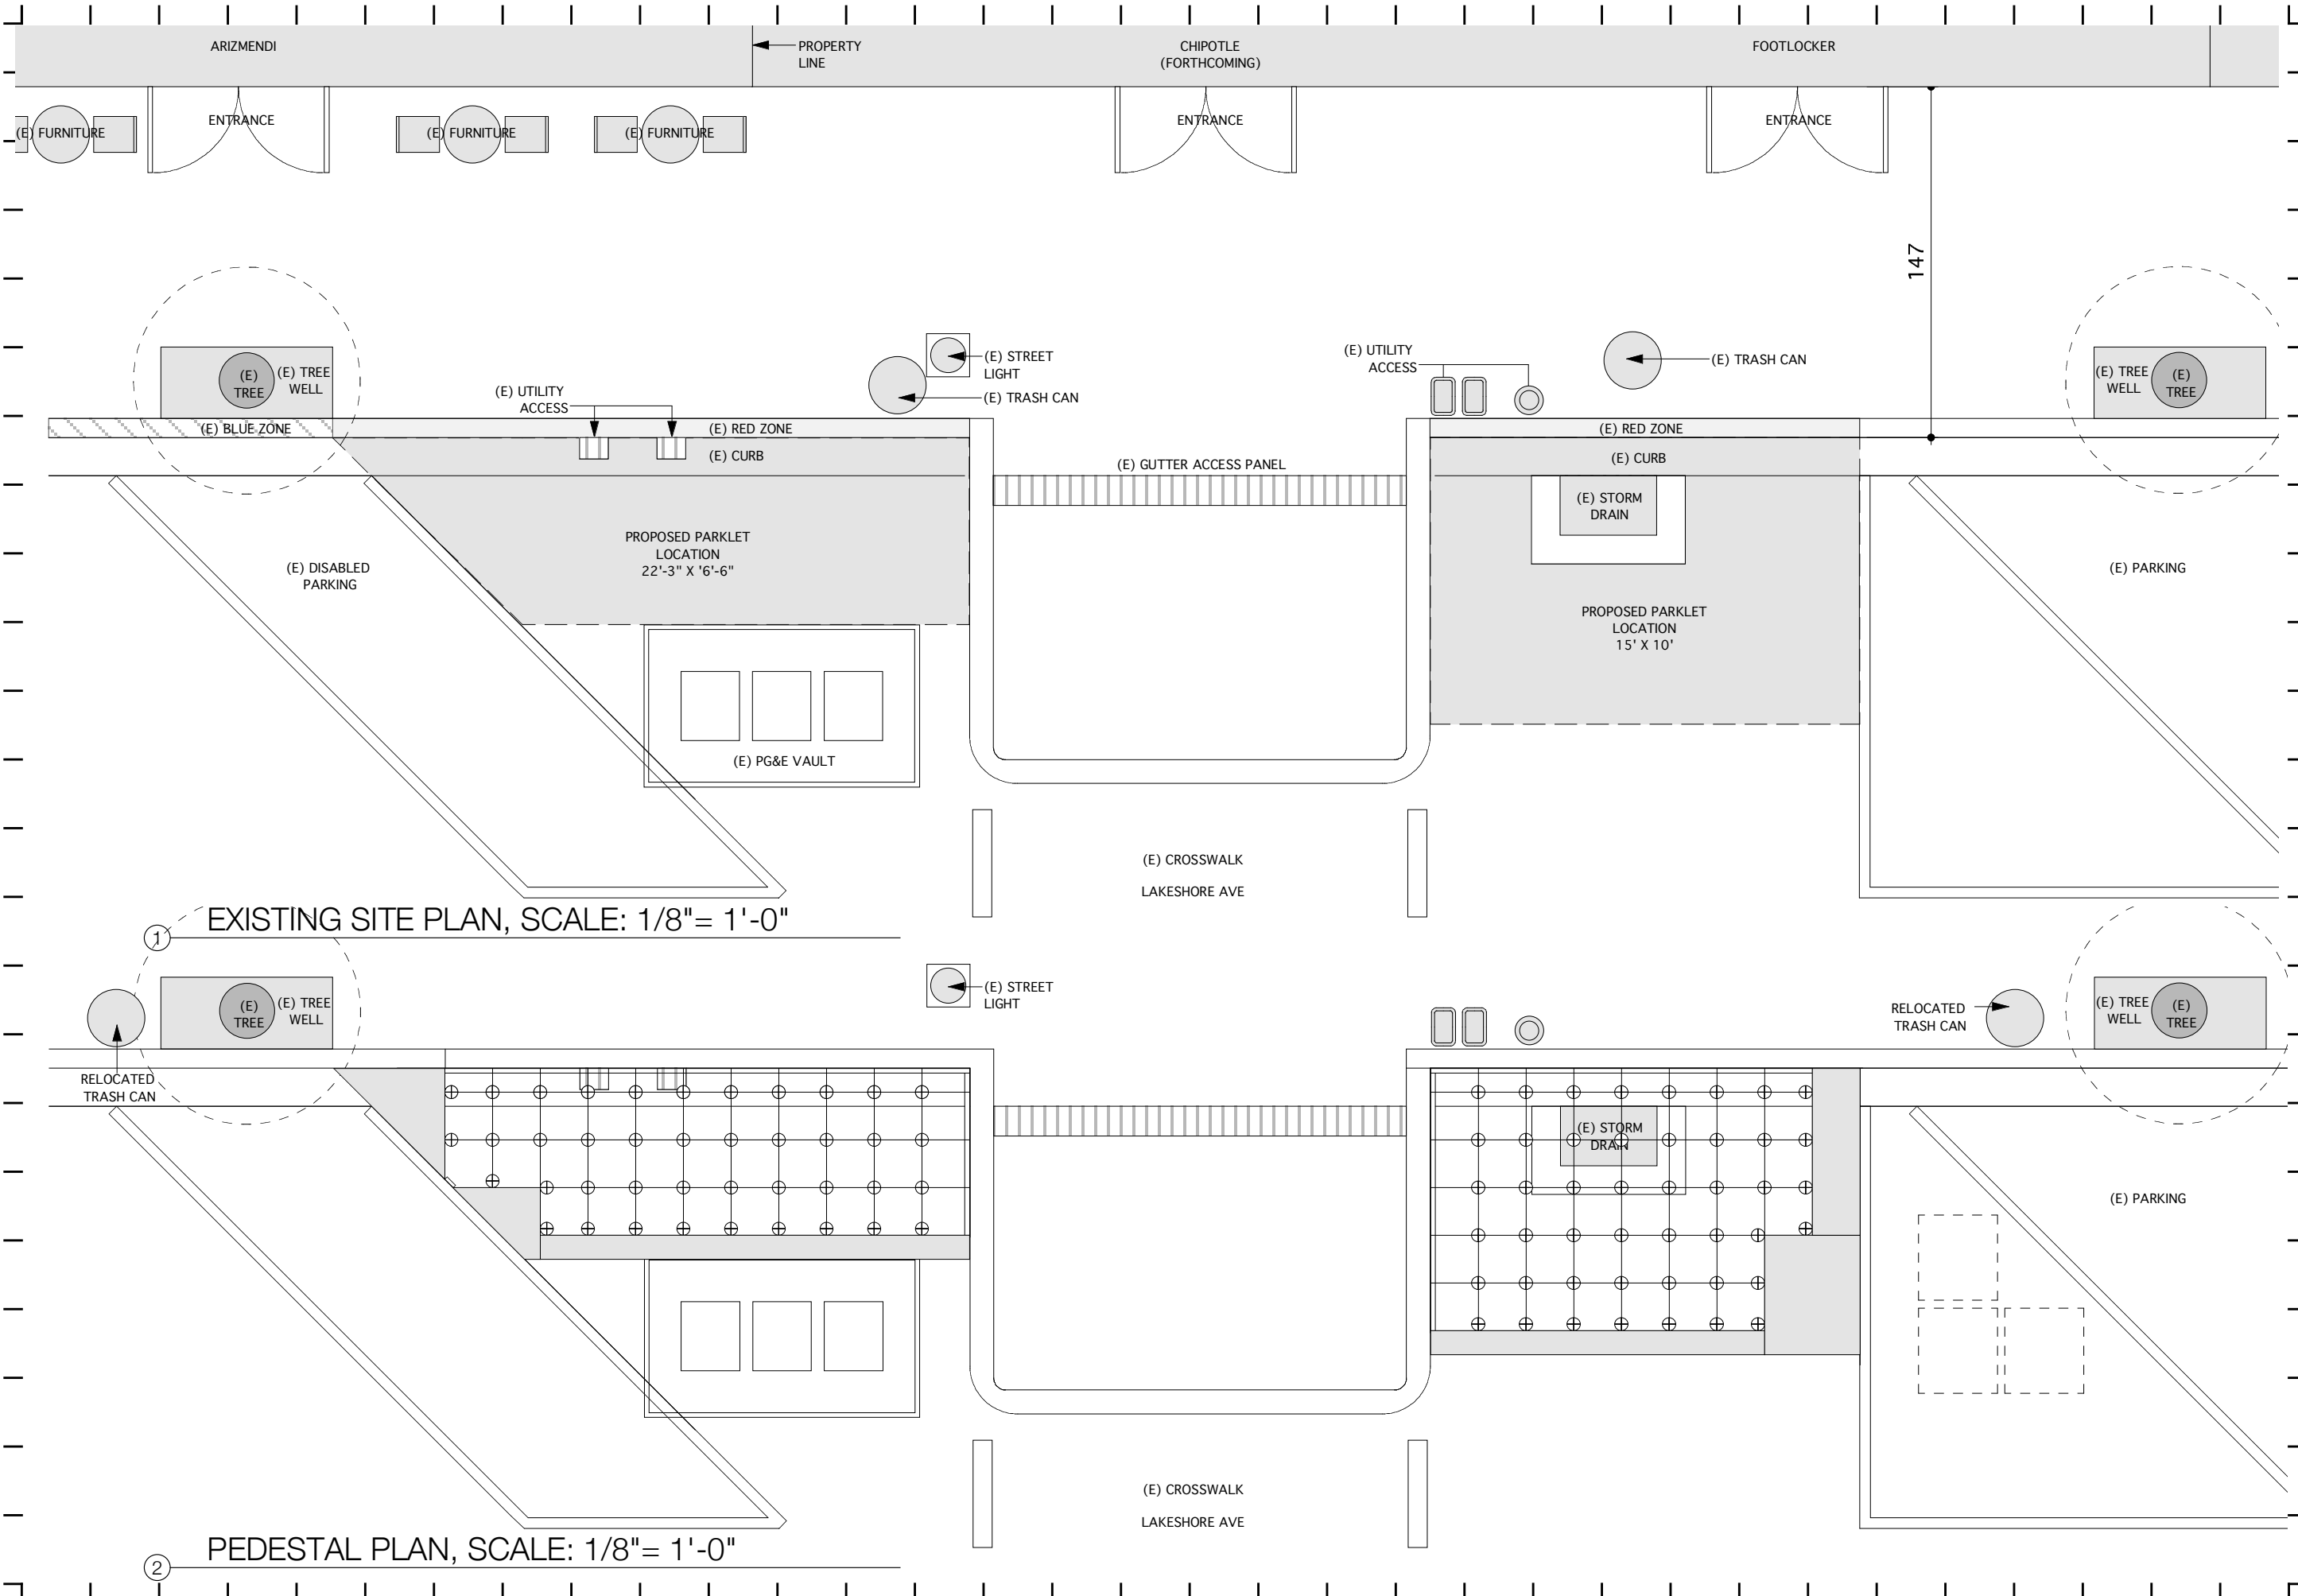



DATE: 03.30.12  
 PERMIT SET  
 REV: 04.23.12  
 SCALE:  
 1/8" = 1'-0"

# LS

SITE PLAN  
 A0.1

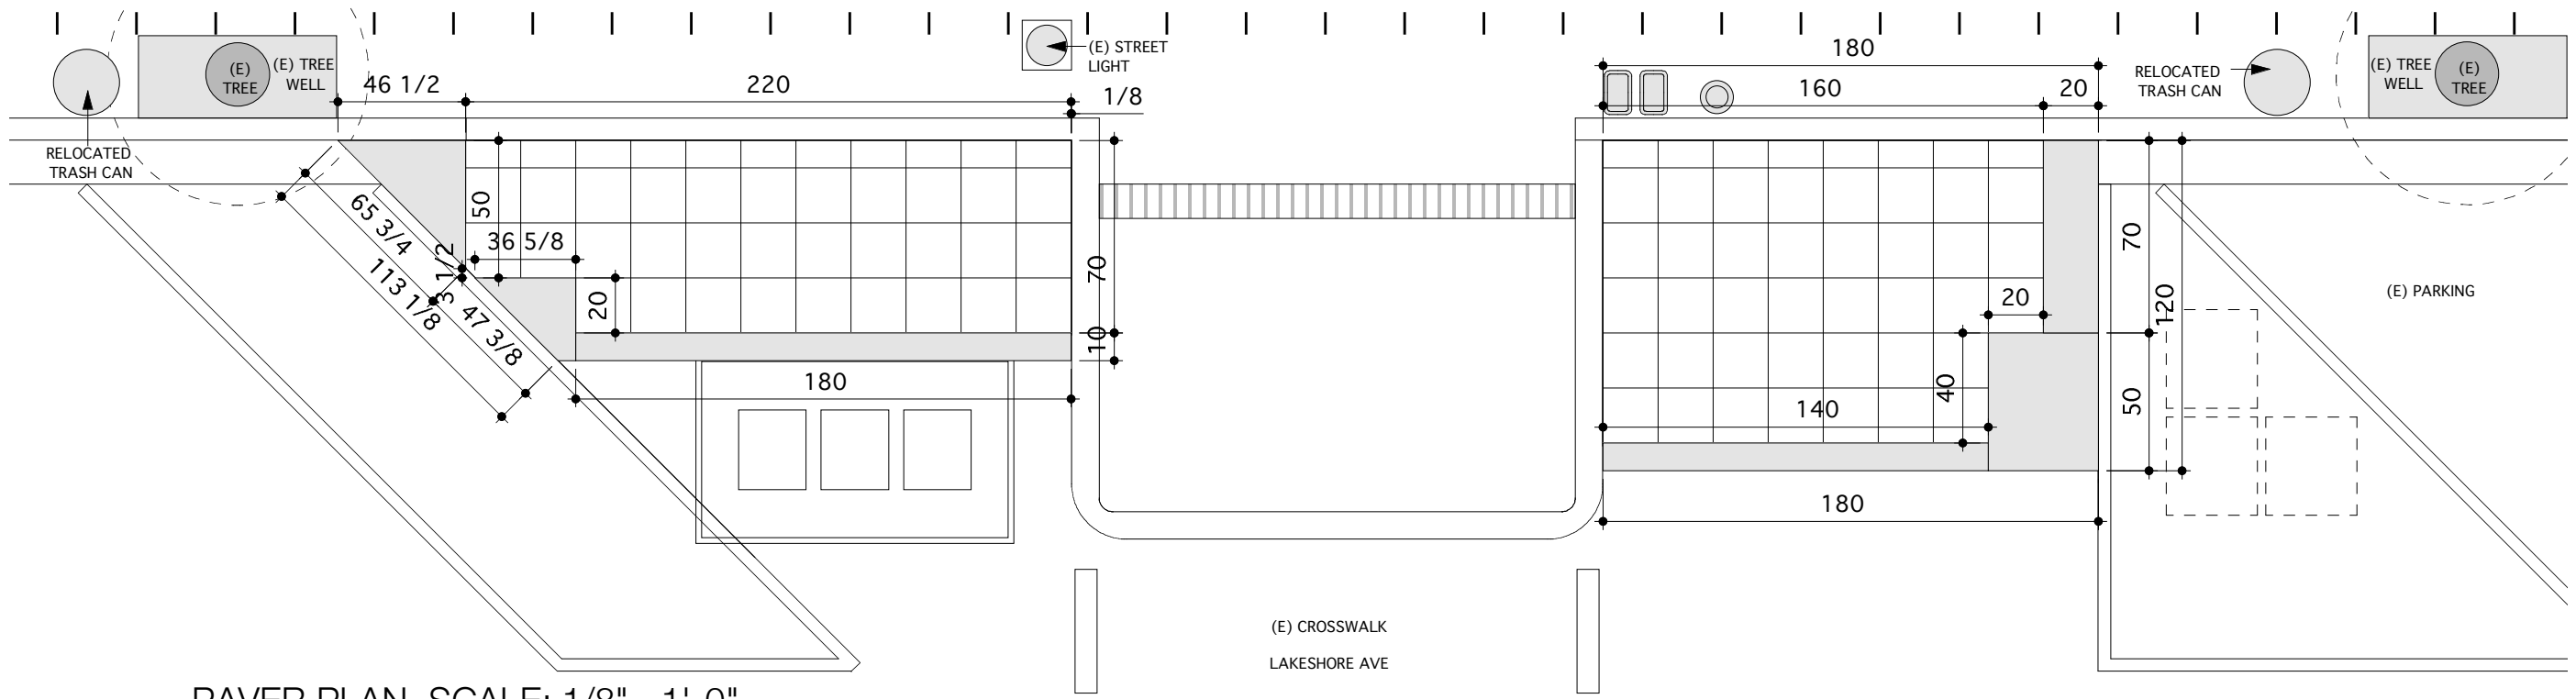

1 PAVER PLAN, SCALE: 1/8" = 1'-0"

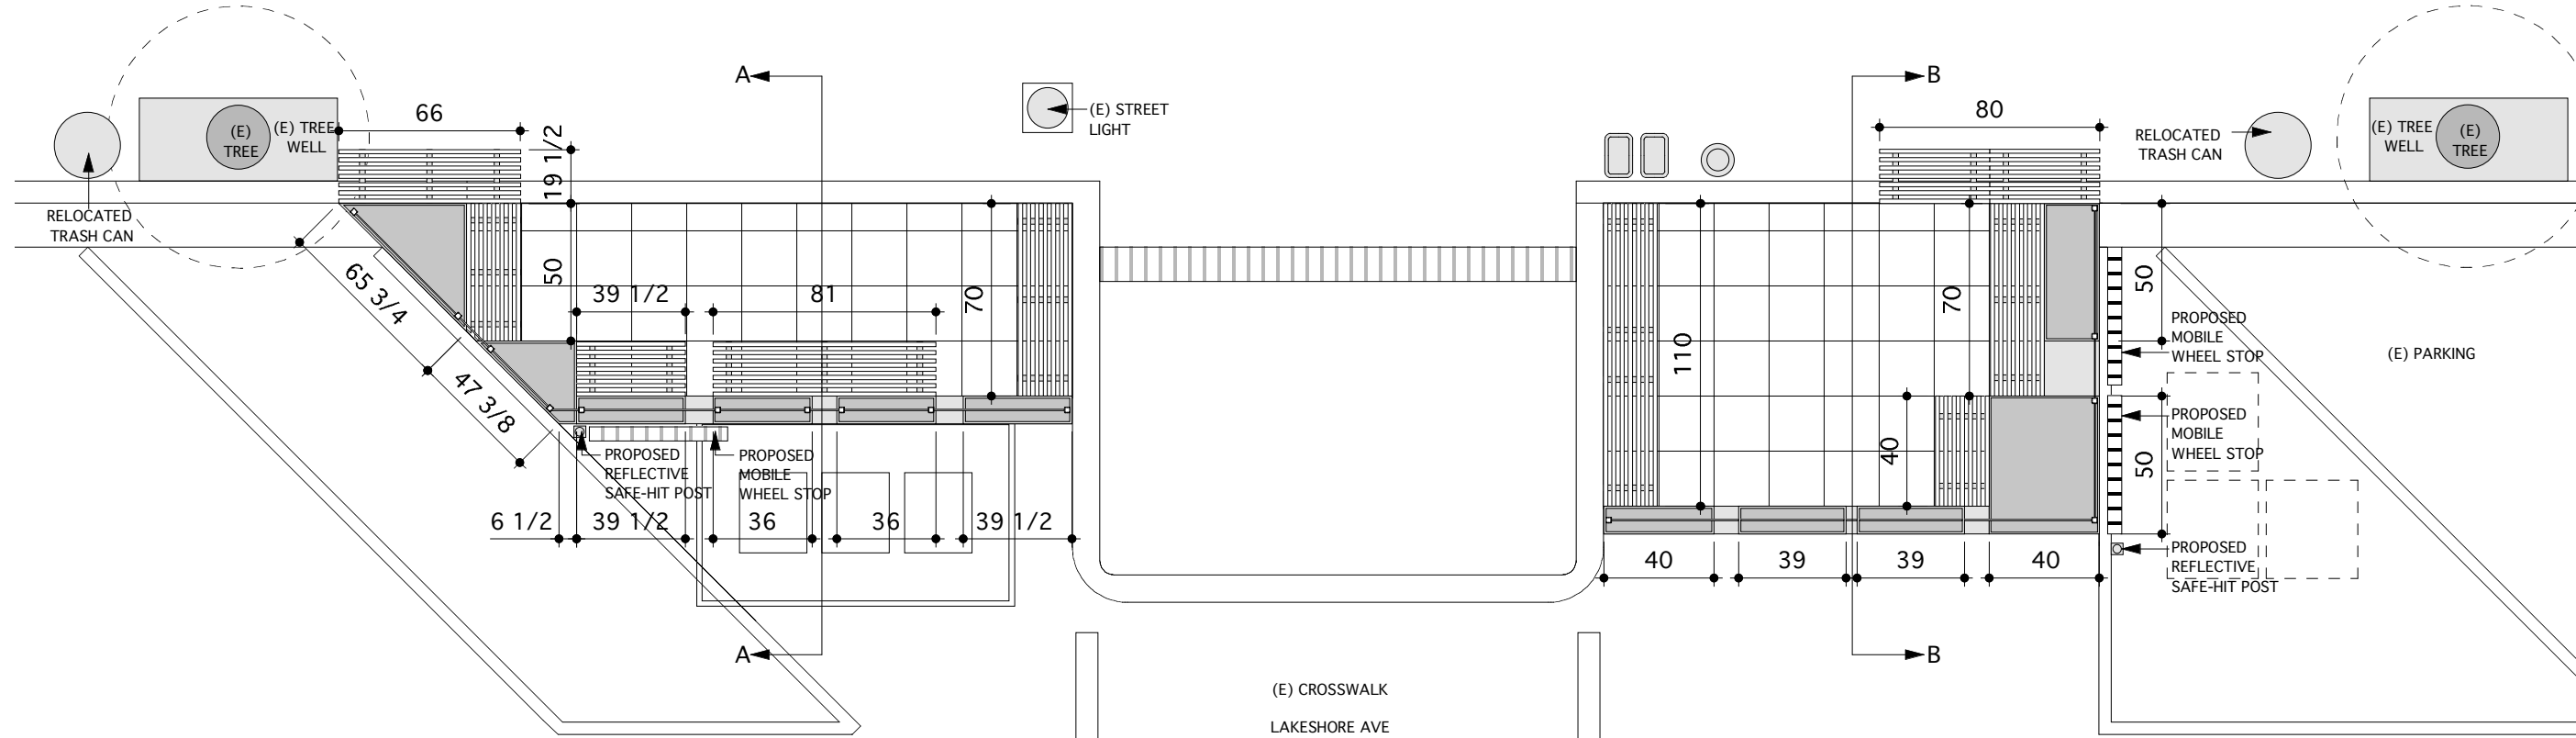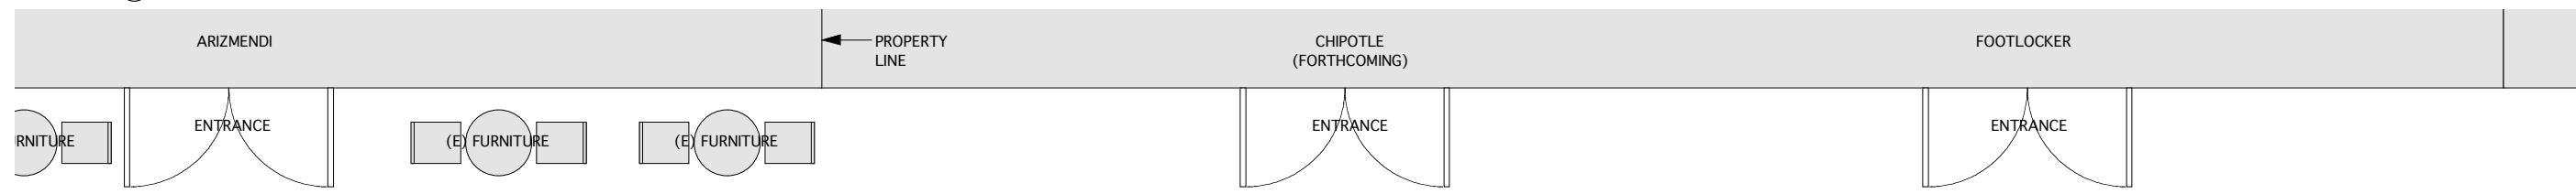

2 FURNITURE PLAN, SCALE: 1/8" = 1'-0"


SHEET NOTES:

# LAKESHORE COMMUNITY PARKLET


DATE: 03.30.12  
 PERMIT SET  
 REV: 04.23.12  
 SCALE:  
 1/8" = 1'-0"

# LS


PLAN  
 A0.2

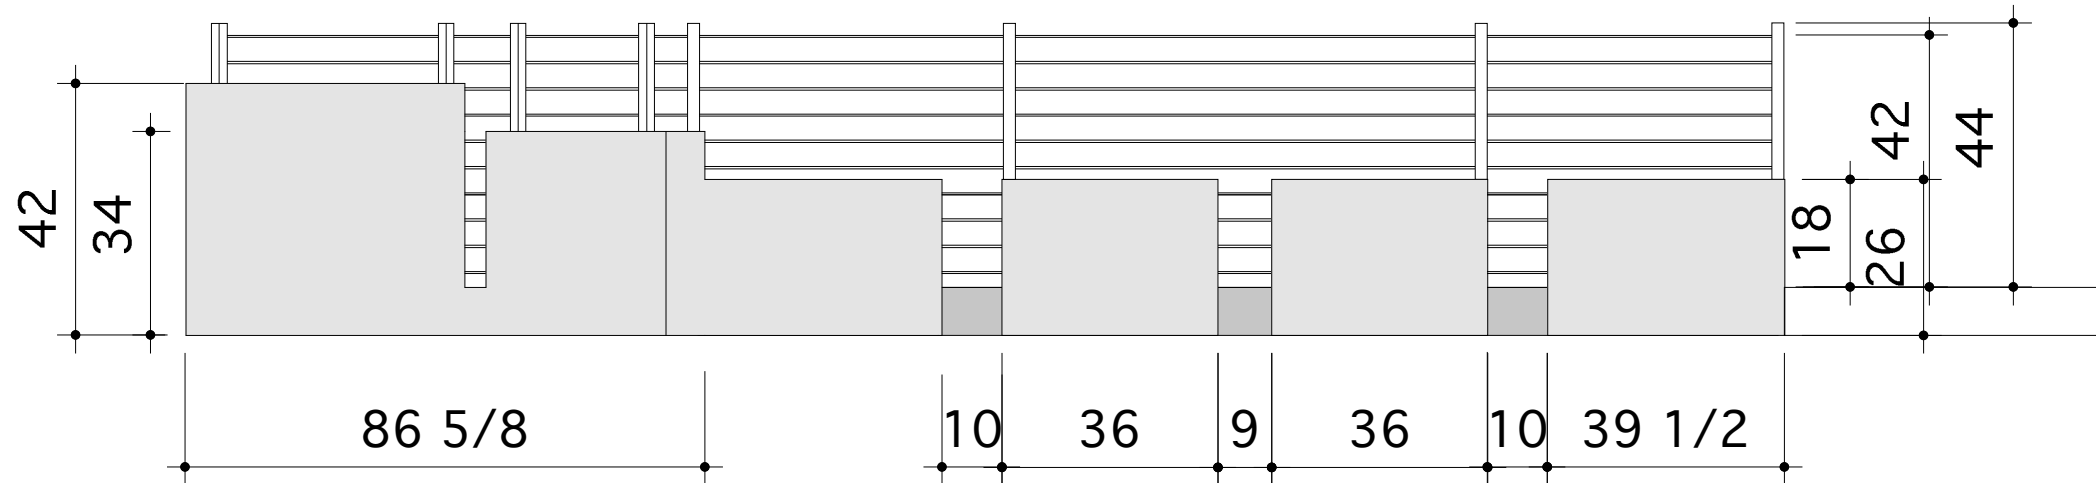


① ELEVATION ARIZMENDI, SCALE: 1/4" = 1'-0"

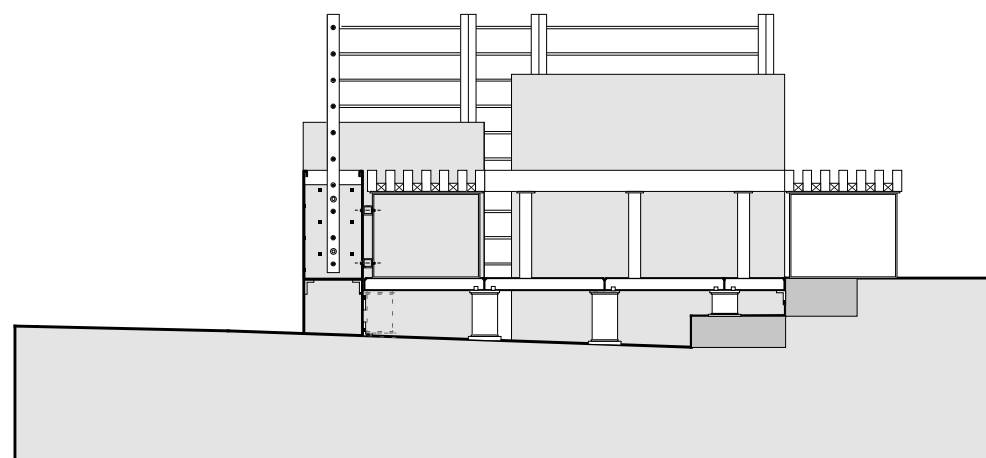

② SECTION AA, ARIZMENDI, SCALE: 1/4" = 1'-0"

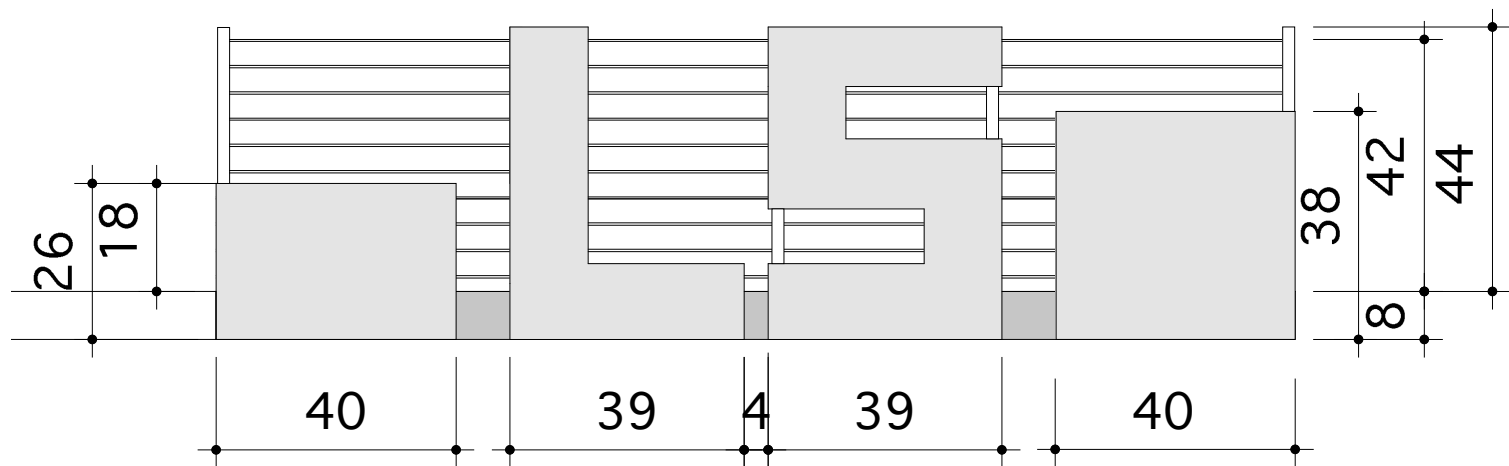

③ ELEVATION FOOT LOCKER, SCALE: 1/4" = 1'-0"

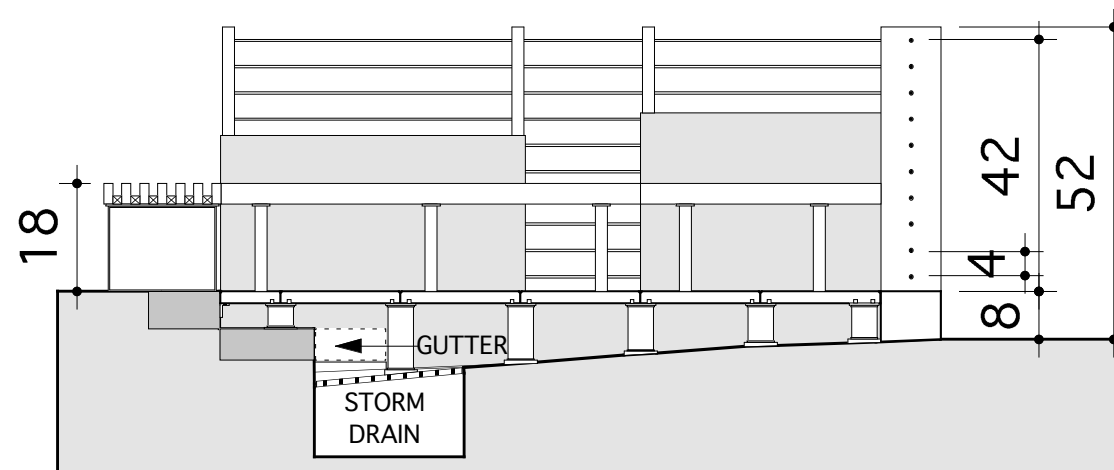

④ SECTION BB, FOOT LOCKER, SCALE: 1/4" = 1'-0"

SHEET NOTES:

LAKESHORE COMMUNITY  
PARKLET

DATE: 03.30.12

PERMIT SET

REV: 04.23.12



SCALE:

1/4" = 1'-0"


LS

SECT.+ELEV.

A0.3

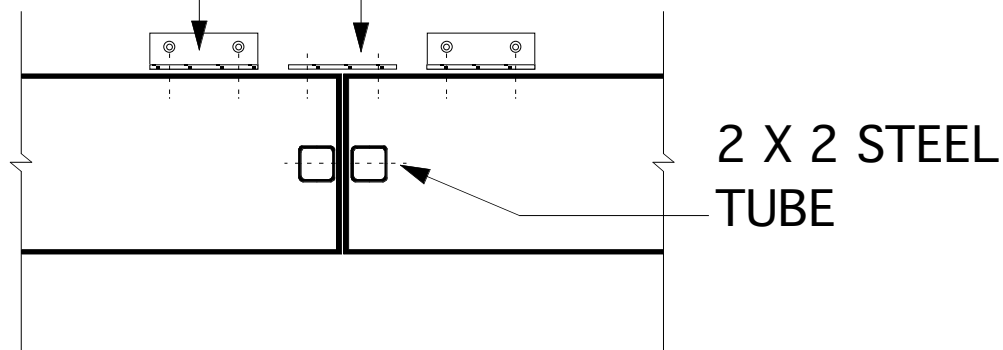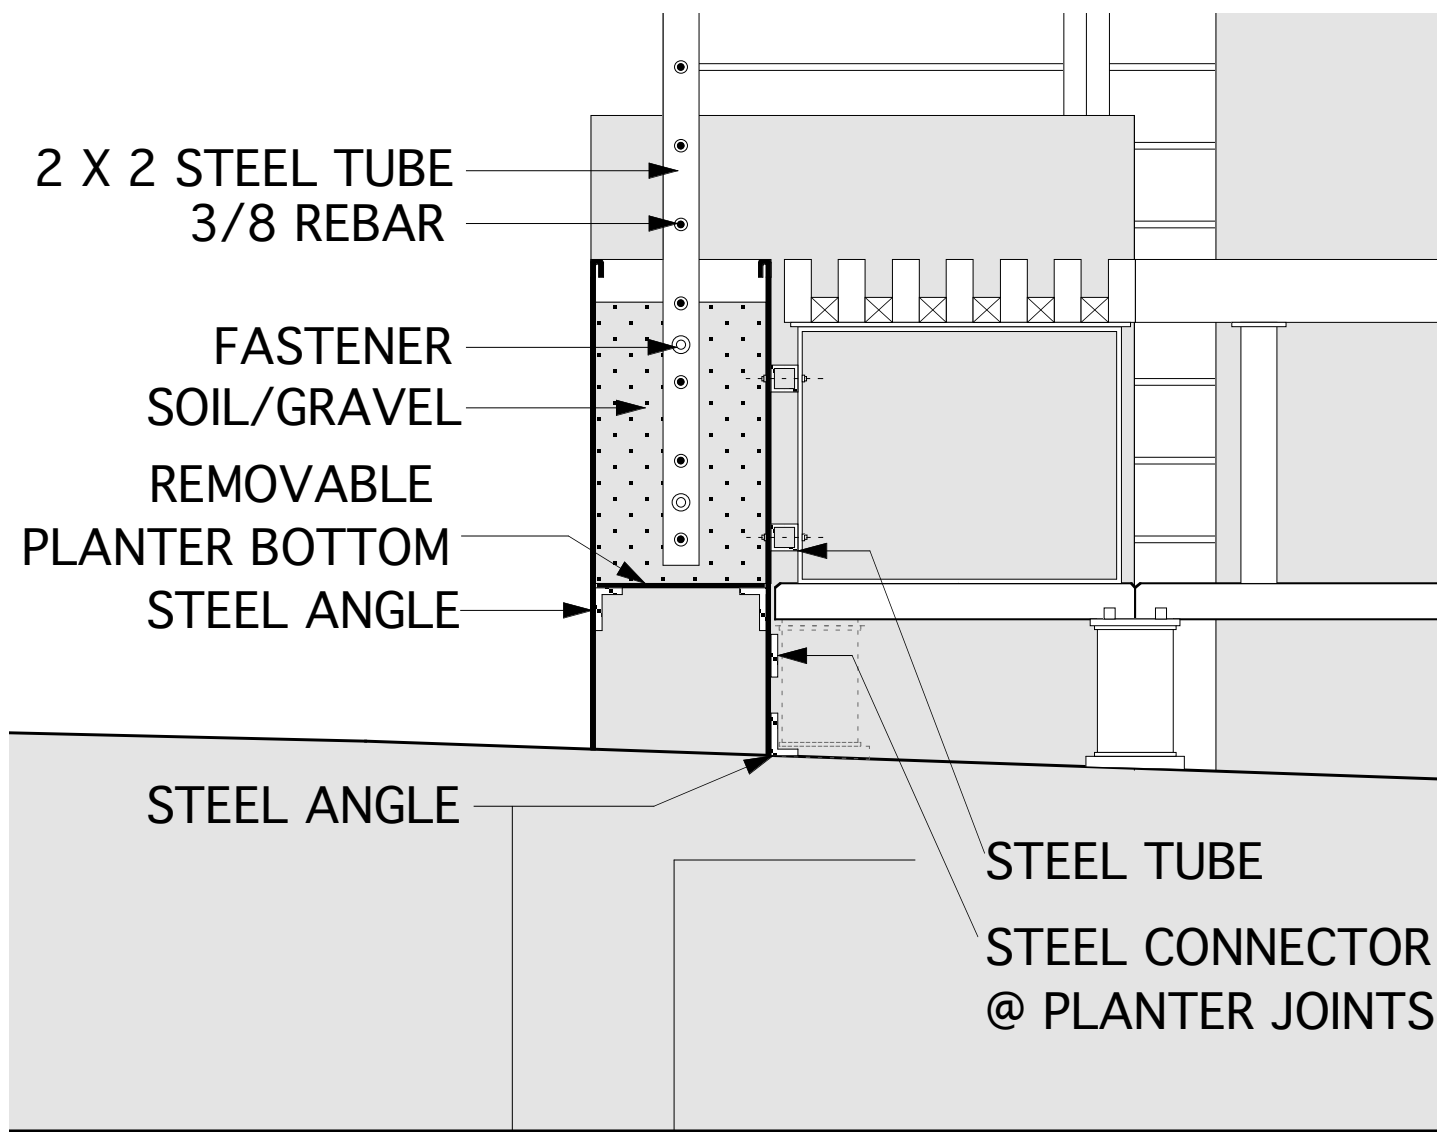

① DETAIL @ PLANTER JOINT, SCALE: 3/4" = 1'-0"

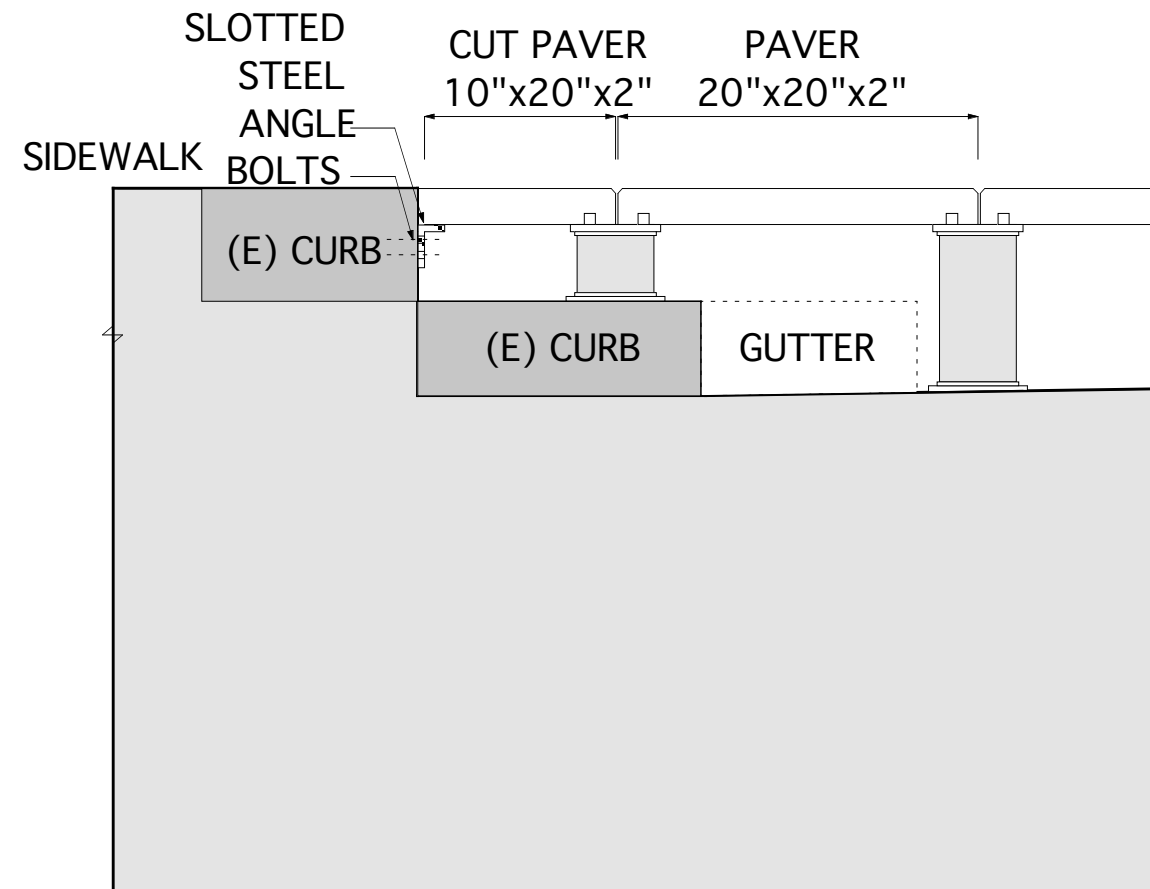

② DETAIL @ CURB GUTTER, SCALE: 3/4" = 1'-0"

SHEET NOTES:

LAKESHORE COMMUNITY  
PARKLET

DATE: 03.30.12  
PERMIT SET  
REV: 04.23.12  
SCALE:  
3/4" = 1'-0"

LS

DETAILS  
A0.4